


LEGEND

APPROXIMATE PROPERTY LINE	---
FENCE	-x-x-
UNDERGROUND TELEPHONE	UT
UNDERGROUND GAS	G
COMBINED SYSTEM	CS
STORM LINE	---
WATER LINE	W
CONTOUR	---
UNKNOWN MANHOLE	⊗
CATCH BASIN	⊗
GAS VALVE	⊗
ELECTRIC METER	⊗
GAS METER	⊗
UTILITY POLE	⊗
UTILITY POLE WITH LIGHT	⊗
WATER VALVE	⊗
FIRE HYDRANT	⊗
TREE	⊗

GREEN INFRASTRUCTURE AREA CALCULATIONS	
FEATURE	QUANTITY
POROUS ASPHALT PAVERS	3285 SF
PERMEABLE REINFORCED CONCRETE PAVERS	850 SF
POROUS CONCRETE SIDEWALK	6030 SF
PERMEABLE CONCRETE PAVERS	965 SF
DRY SWALE	180 LF
VEGETATED SWALE	80 LF
BIORETENTION FACILITY	405 SF
RAIN GARDEN	100 SF
NEW TREE PLANTINGS	13

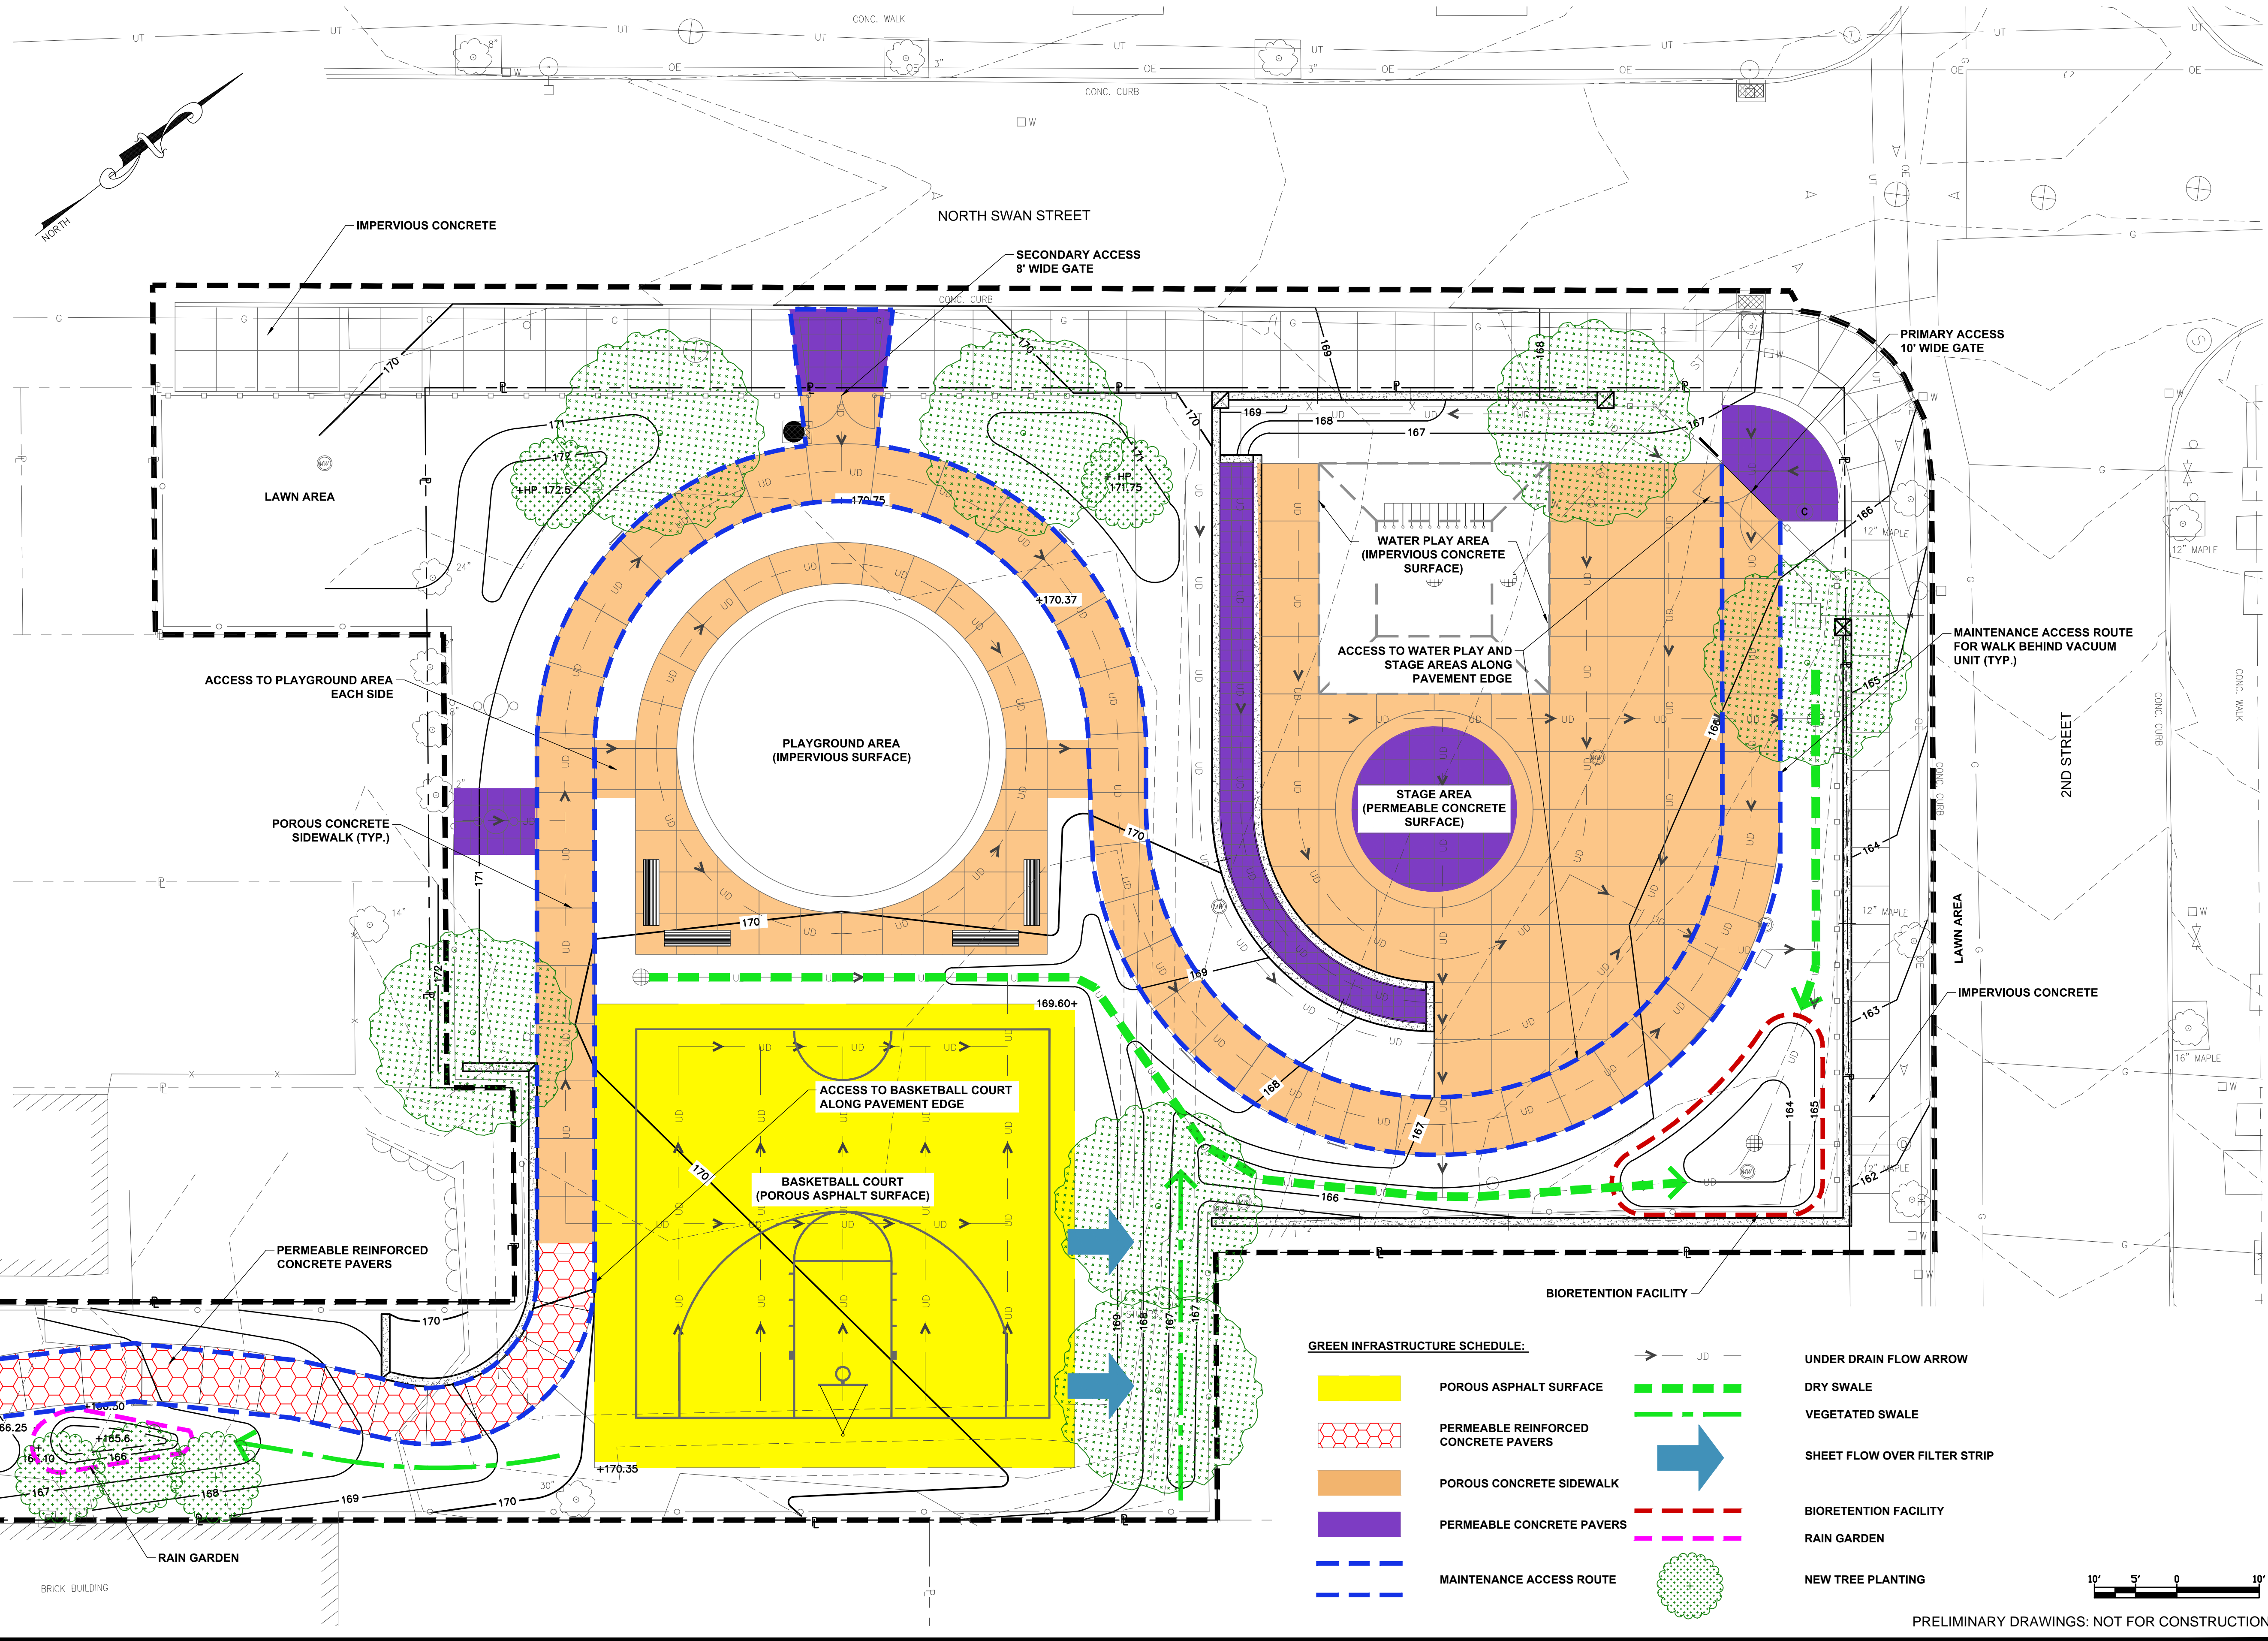

GREEN INFRASTRUCTURE SCHEDULE:	
	POROUS ASPHALT SURFACE
	PERMEABLE REINFORCED CONCRETE PAVERS
	POROUS CONCRETE SIDEWALK
	PERMEABLE CONCRETE PAVERS
	MAINTENANCE ACCESS ROUTE
	UNDER DRAIN FLOW ARROW
	DRY SWALE
	VEGETATED SWALE
	SHEET FLOW OVER FILTER STRIP
	BIORETENTION FACILITY
	RAIN GARDEN
	NEW TREE PLANTING


PRELIMINARY DRAWINGS: NOT FOR CONSTRUCTION

File Name: C:\Users\glumer\appdata\local\temp\AcPublish_2252667_122C_MAINT_ACCESS_PLAN.dwg (Layout: C-122) Date: Fri, Nov 01, 2013 - 4:44 PM (Name: glumer)

THE ALTERATION OF THIS MATERIAL IN ANY WAY, UNLESS DONE UNDER THE DIRECTION OF A COMPARABLE PROFESSIONAL, (I.E.) ARCHITECT FOR AN ARCHITECT, ENGINEER FOR AN ENGINEER OR LANDSCAPE ARCHITECT FOR A LANDSCAPE ARCHITECT, IS A VIOLATION OF THE NEW YORK STATE EDUCATION LAW AND/OR REGULATIONS AND IS A CLASS "A" MISDEMEANOR.

No.	DATE	DESCRIPTION	BY	REVIEWED BY:	DATE
1	10/01/12	60% DESIGN DEVELOPMENT SUBMISSION			
2	04/10/13	90% CONSTRUCTION DOCUMENT SUBMISSION			
3	11/01/13	DRAFT BID DOCUMENT SUBMISSION			

PROJ. MANAGER:	B.J.C.
CHIEF DESIGNER:	G.M.T.
DESIGNED BY:	
DRAWN BY:	S.N.P.
CHECKED BY:	J.M.B.

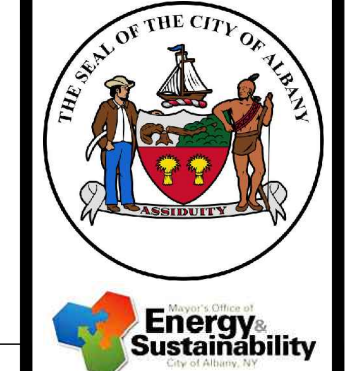

Engineering and Land Surveying, P.C.

1533 Crescent Road - Clifton Park, NY 12065

SARATOGA ASSOCIATES

Landscape Architects, Architects, Engineers, and Planners, P.C.

NEW YORK CITY - SARATOGA SPRINGS - SYRACUSE

CITY OF ALBANY

GREEN INFRASTRUCTURE & MAINTENANCE ACCESS PLAN

NORTH SWAN STREET PARK REVITALIZATION

ALBANY NEW YORK

SCALE: 1"=10'-0"

CONTRACT No.: -

MJ PROJ. No.: MJ667

DATE: NOVEMBER 1, 2013

C-122