


LEGEND

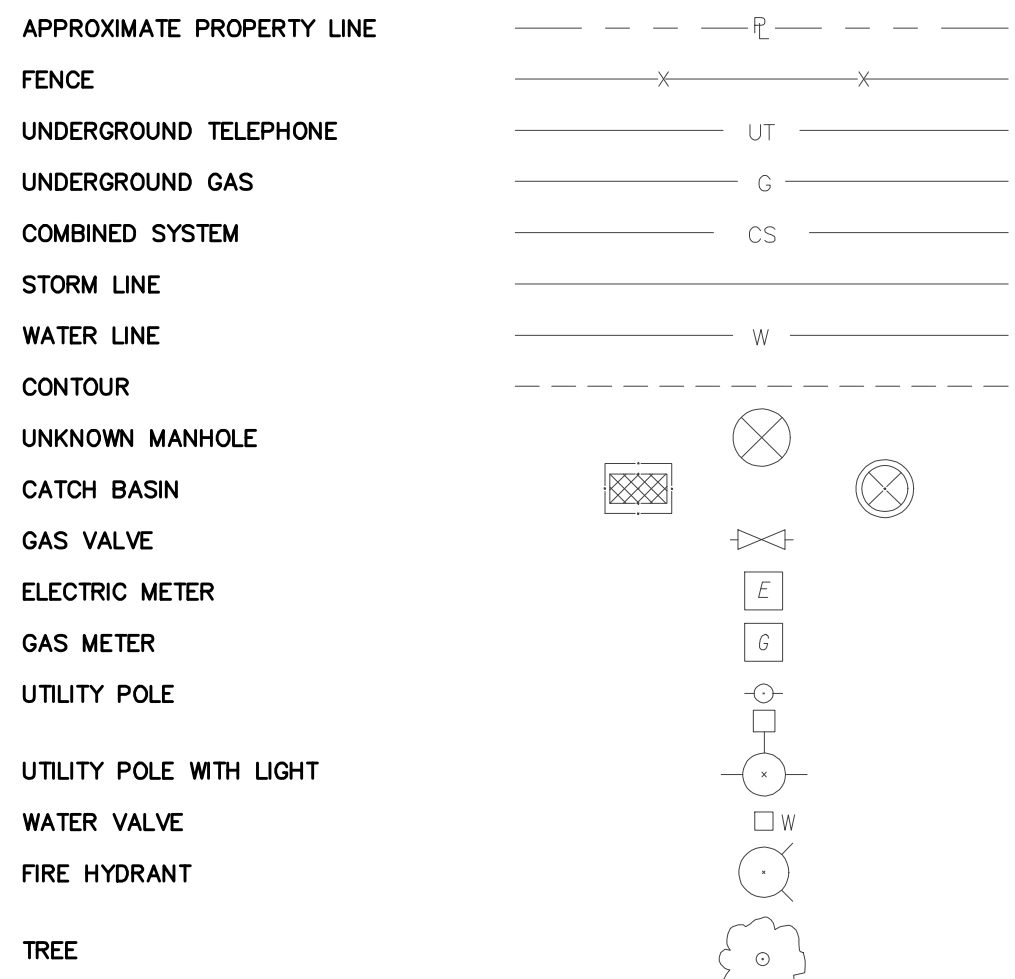


PROPOSED LEGEND



Main Walk			
Number	Length	Radius	Line/Chord Direction
L1	2.950		N37° 48' 20.52"E
C7	27.071	120.000	N31° 20' 34.30"E
L2	8.540		N24° 52' 48.08"E
C1	37.465	85.000	N37° 30' 25.66"E
L3	13.302		N50° 08' 03.25"E
C2	35.719	20.000	N1° 01' 48.12"W
L4	64.501		N52° 11' 39.48"W
C3	47.124	30.000	N7° 11' 39.48"W
C4	47.124	30.000	N82° 48' 20.52"E
L6	7.374		S52° 11' 39.48"E
C5	65.973	42.000	N82° 48' 20.52"E
C6	65.973	42.000	N7° 11' 39.48"W
L8	60.189		N52° 11' 39.48"W

Point Table		
Point #	Northing	Easting
1	1394275.1759	692795.9820
2	1394327.5424	692845.9432

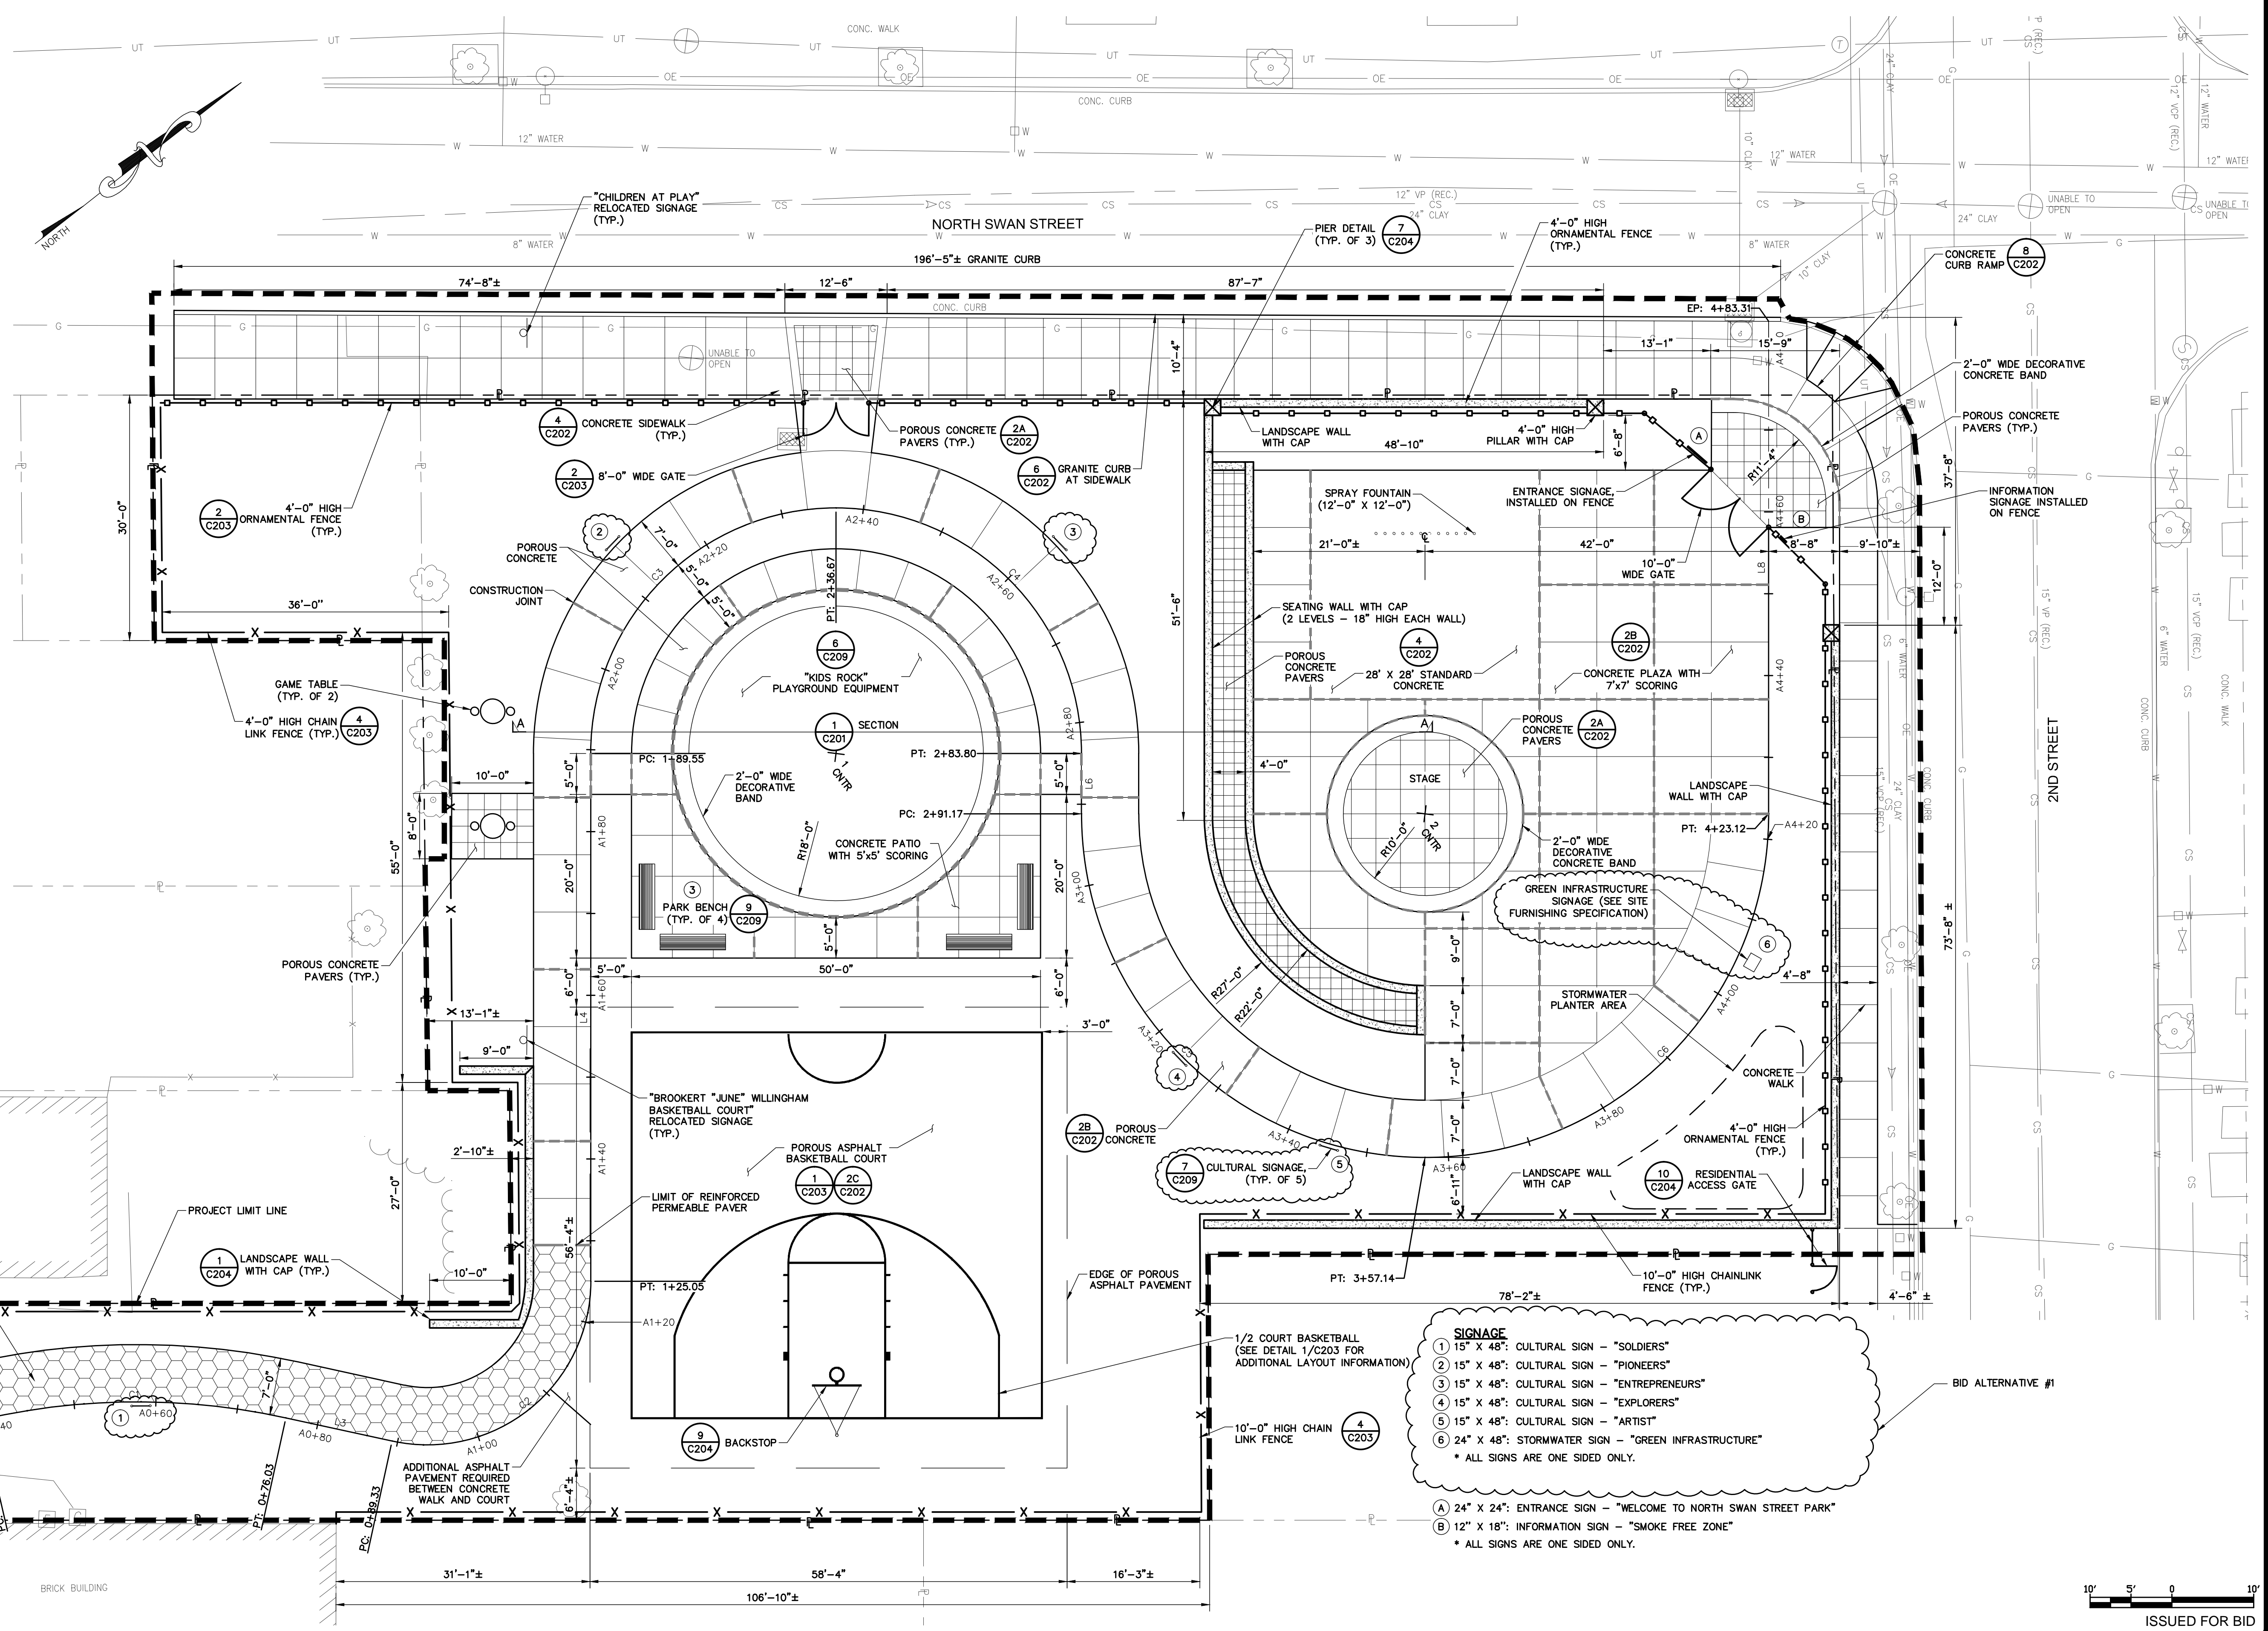


SIGNAGE
 (SEE DETAIL 1/C203 FOR ADDITIONAL LAYOUT INFORMATION)

- ① 15" x 48": CULTURAL SIGN - "SOLDIERS"
- ② 15" x 48": CULTURAL SIGN - "PIONEERS"
- ③ 15" x 48": CULTURAL SIGN - "ENTREPRENEURS"
- ④ 15" x 48": CULTURAL SIGN - "EXPLORERS"
- ⑤ 15" x 48": CULTURAL SIGN - "ARTIST"
- ⑥ 24" x 48": STORMWATER SIGN - "GREEN INFRASTRUCTURE"
- * ALL SIGNS ARE ONE SIDED ONLY.

A) 24" x 24": ENTRANCE SIGN - "WELCOME TO NORTH SWAN STREET PARK"

B) 12" x 18": INFORMATION SIGN - "SMOKE FREE ZONE"

* ALL SIGNS ARE ONE SIDED ONLY.

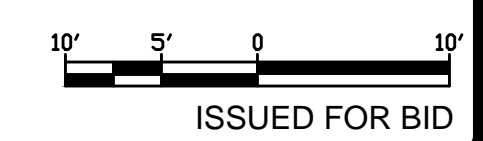

File Name: C:\Users\gtuner\appdata\local\temp\AcPublish_5992667_100C_LOUT.DWG (Layout: C-100)
 Date: Tue, Jan 14, 2014 - 11:54 AM (Name: gtuner)

THE ALTERATION OF THIS MATERIAL IN ANY WAY, UNLESS DONE UNDER THE DIRECTION OF A COMPARABLE PROFESSIONAL, (I.E.) ARCHITECT FOR AN ARCHITECT, ENGINEER FOR AN ENGINEER OR LANDSCAPE ARCHITECT FOR A LANDSCAPE ARCHITECT, IS A VIOLATION OF THE NEW YORK STATE EDUCATION LAW AND/OR REGULATIONS AND IS A CLASS "A" MISDEMEANOR.

No.	DATE	DESCRIPTION	BY	REVIEWED BY:	DATE
1	10/01/12	60% DESIGN DEVELOPMENT SUBMISSION			
2	04/10/13	90% CONSTRUCTION DOCUMENT SUBMISSION			
3	11/01/13	DRAFT BID DOCUMENT SUBMISSION			
4	01/15/14	ISSUED FOR BID			

PROJ. MANAGER: B.J.C.
 CHIEF DESIGNER: GMT.
 DESIGNED BY:
 DRAWN BY: SNP
 CHECKED BY: JMB

Engineering and Land Surveying, P.C.
 1533 Crescent Road - Clifton Park, NY 12065

SARATOGA ASSOCIATES
 Landscape Architects, Architects, Engineers, and Planners, P.C.
 NEW YORK CITY - SARATOGA SPRINGS - SYRACUSE

CITY OF ALBANY
SITE LAYOUT PLAN
 NORTH SWAN STREET PARK REVITALIZATION
 ALBANY NEW YORK

SCALE: 1"=10'-0"
 CONTRACT No.: -
 MJ PROJ. No.: MJ667
 DATE: JANUARY 15, 2014
C-100